


1. Stationary tubes outside diameter is 2.5 Inches
2. Shade extension is available between 6 and 7 Feet
3. Actuators' stationary tube length is 60 Inches for 6 Foot shade extension and 66 Inches for 7 Foot shade extension
4. Mounting clamps can be rotated on the stationary tube for top, side or underside mounting configurations
5. Crossbars and Roller width of the shade top are to client specification

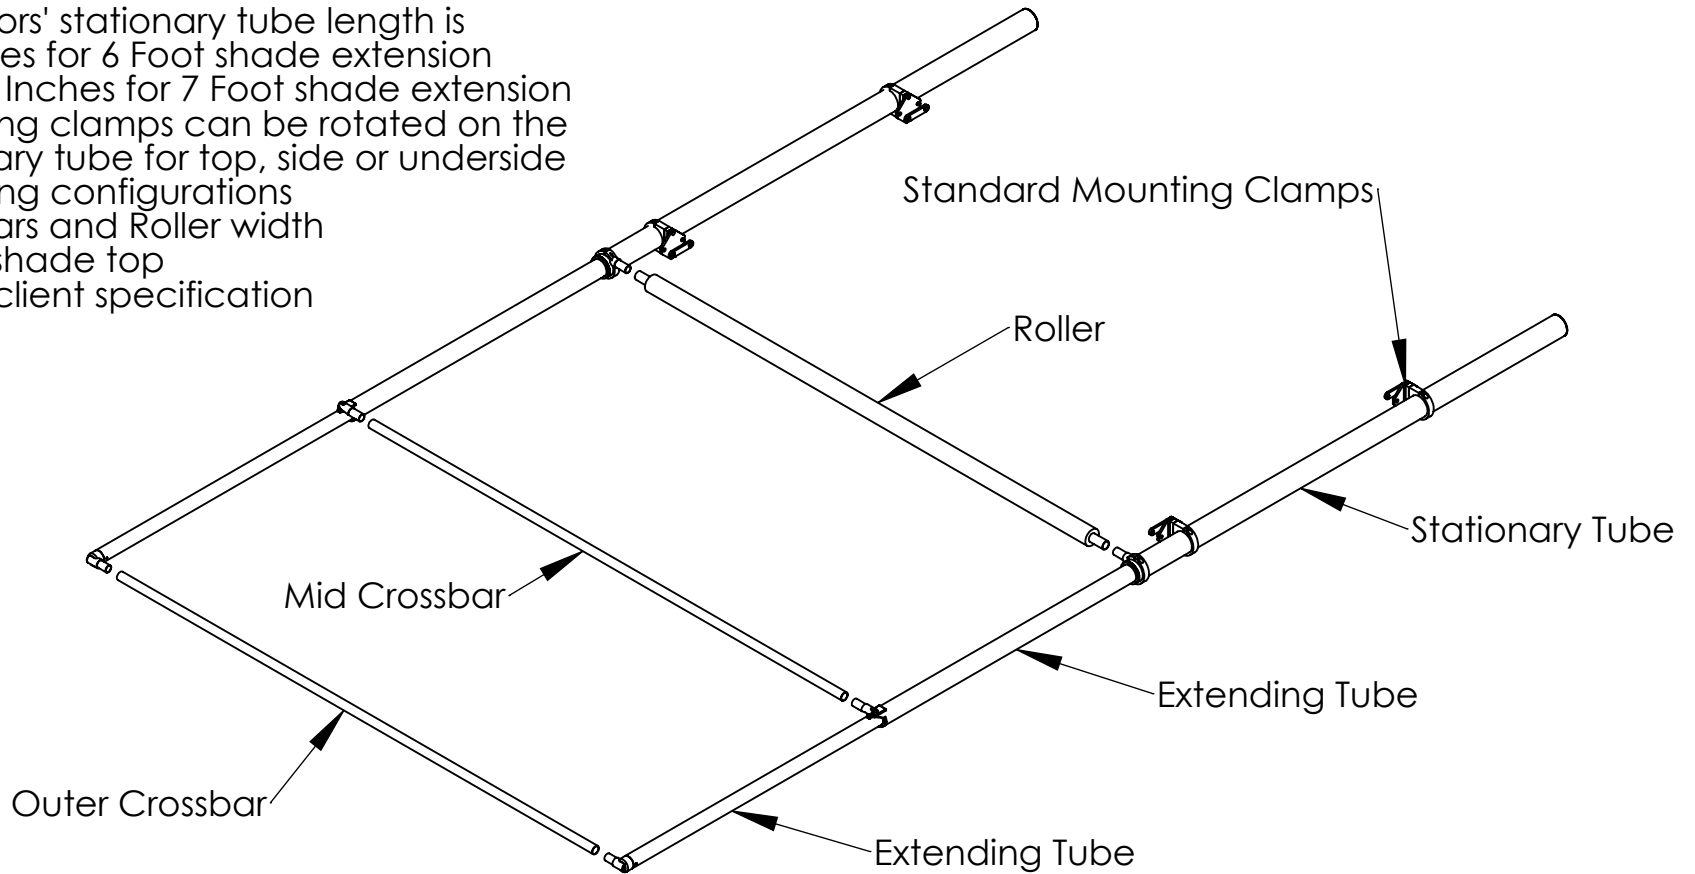

PROPRIETARY AND CONFIDENTIAL
 THE INFORMATION CONTAINED IN THIS DRAWING IS THE SOLE PROPERTY OF SURESHADE. ANY REPRODUCTION IN PART OR AS A WHOLE WITHOUT THE WRITTEN PERMISSION OF SURESHADE IS PROHIBITED.

		UNLESS OTHERWISE SPECIFIED:		NAME	DATE		
		DIMENSIONS ARE IN INCHES		DRAWN		TITLE:	
		TOLERANCES:		CHECKED		SureShade ATF2	
		FRACTIONAL $\pm 1/16$		ENG APPR.			
		ANGULAR: MACH \pm BEND \pm		MFG APPR.			
		TWO PLACE DECIMAL $\pm .05$		Q.A.		SIZE	DWG. NO.
		THREE PLACE DECIMAL $\pm .005$		COMMENTS:		A	SS-ATF2
		INTERPRET GEOMETRIC TOLERANCING PER:					REV
		MATERIAL					
		FINISH				SCALE: 1:50	WEIGHT:
NEXT ASSY	USED ON						SHEET 1 OF 1
APPLICATION		DO NOT SCALE DRAWING					